


Elevation

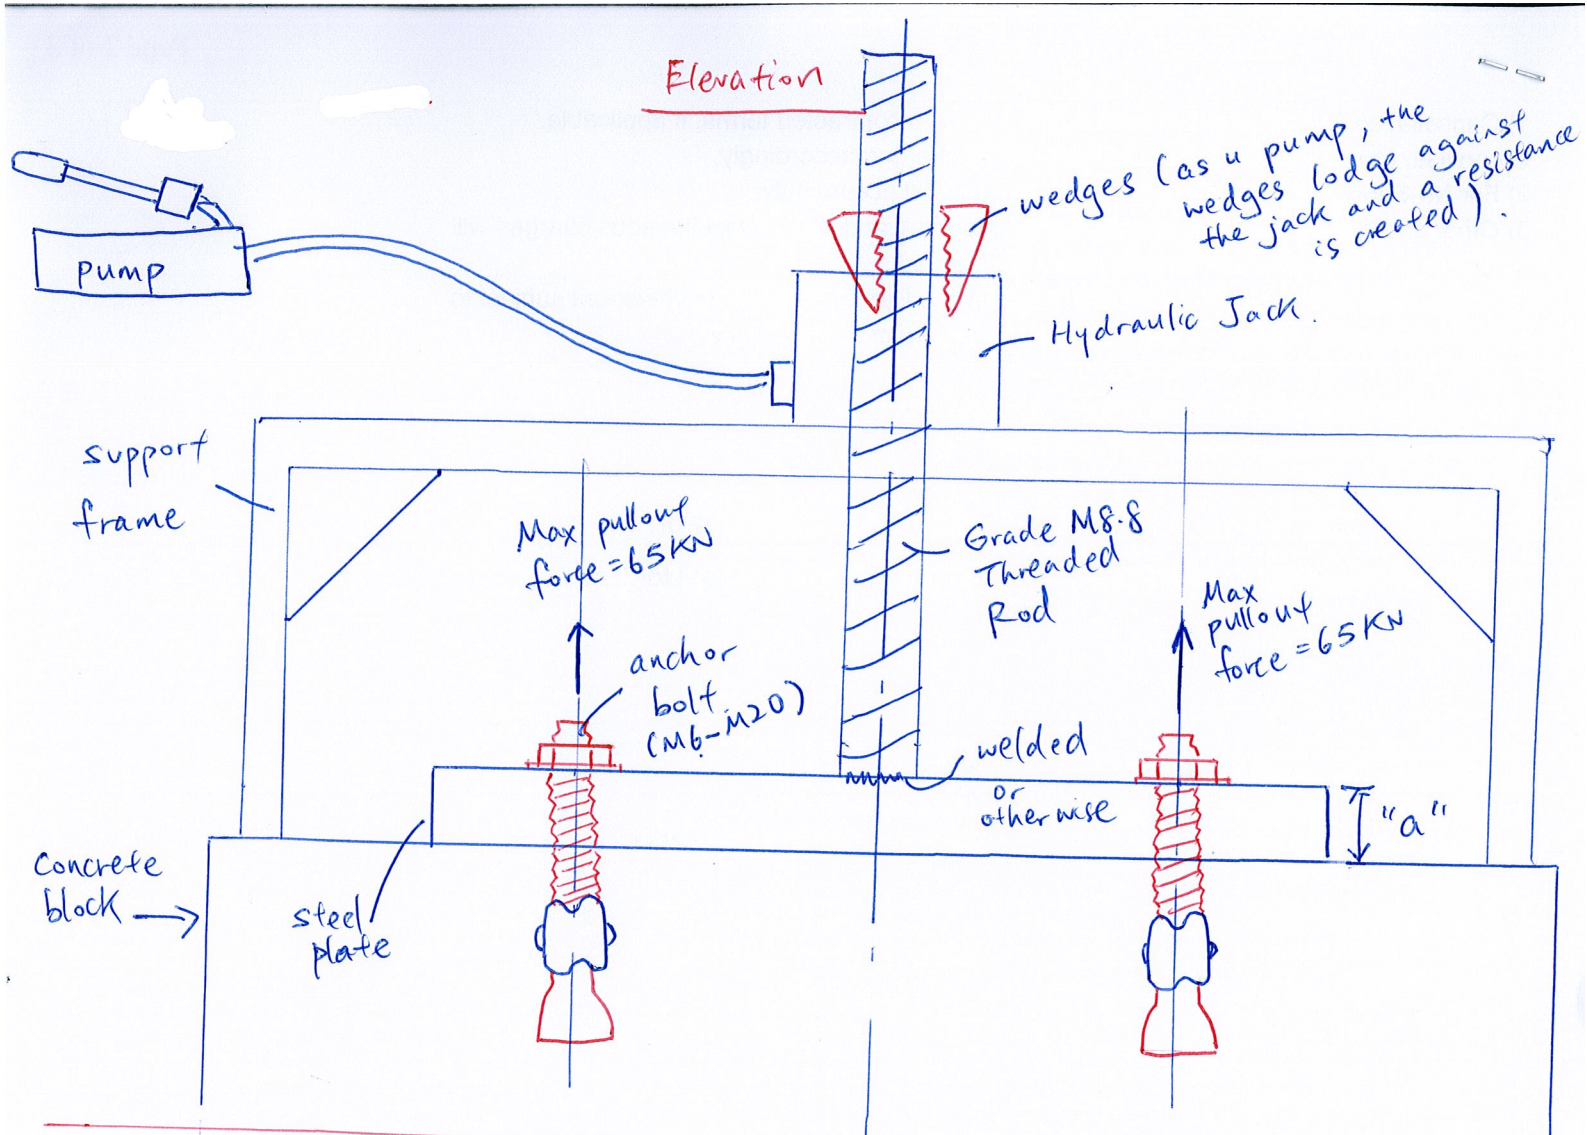

Plan

