


UNP320 for house B1,2,3 cantilevered balconies. 3 pcs.

UNP320 for house B1,2,3 cantilevered balconies. 6 pcs.

UNP320 for house A1,2 cantilevered balconies. 2 pcs.

UNP320 for house A1,2 cantilevered balconies. 2 pcs.

All bolt-holes Ø17 mm

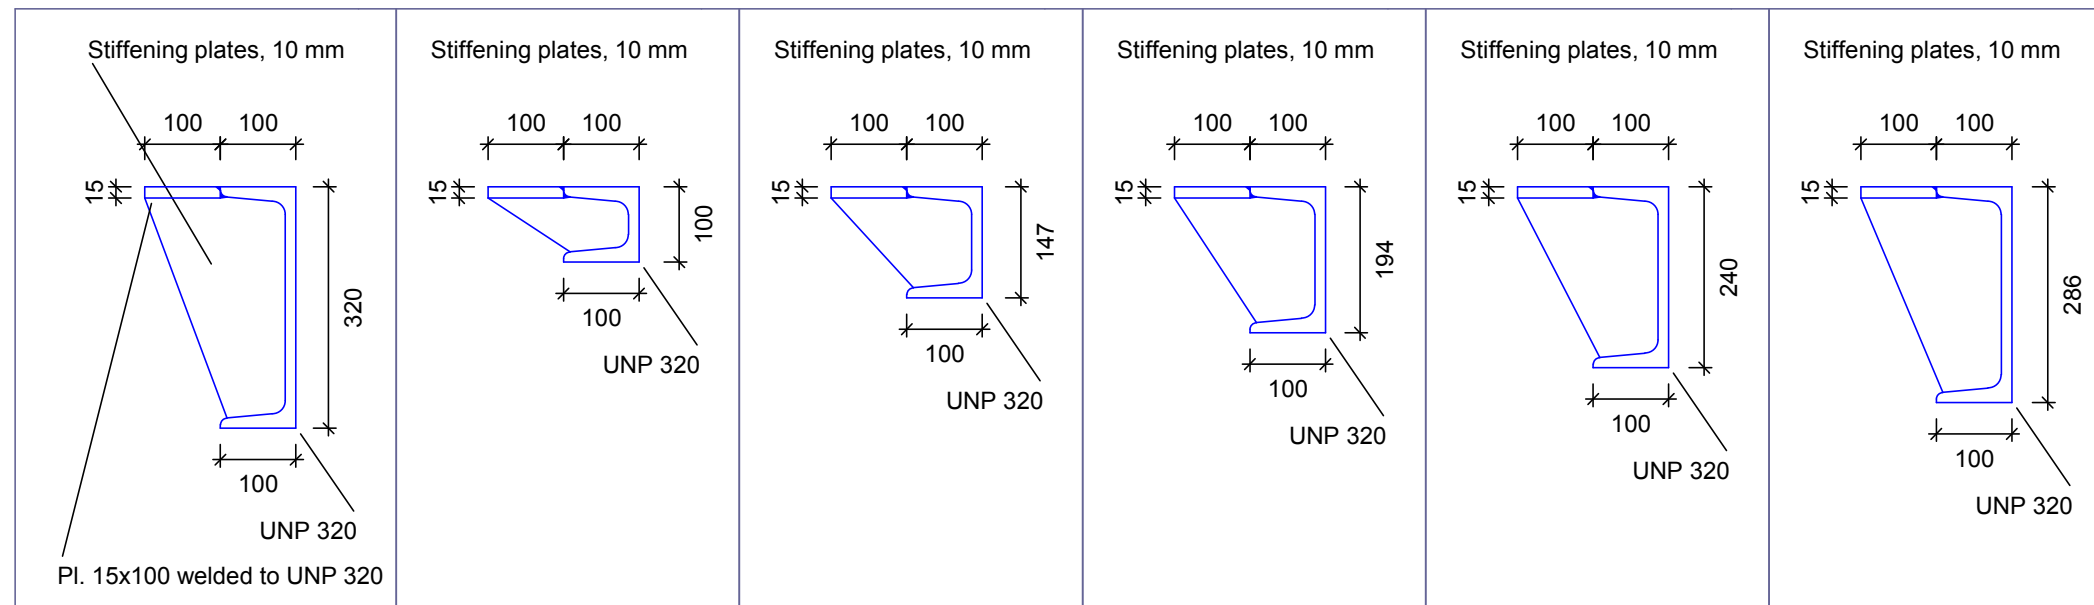

Beams for cantilevered parts of balconies	Scale: 1:15/10	6.2
Project: 07-153 Bjørndalen Panorama House B1, B2, B3, A1 & A2	Date: April 30, 2009	
	Drawing no. BWH-06	
M. Sc. E. Thorvald Johannes Pedersen Jofa Construction Statybininku st. 2 LT-74111, Jurbarkas, Lithuania E-mail: <a href="mailto:tjp@jofa-lt.dk">tjp@jofa-lt.dk</a>		